


Limestone Fireplace Facing

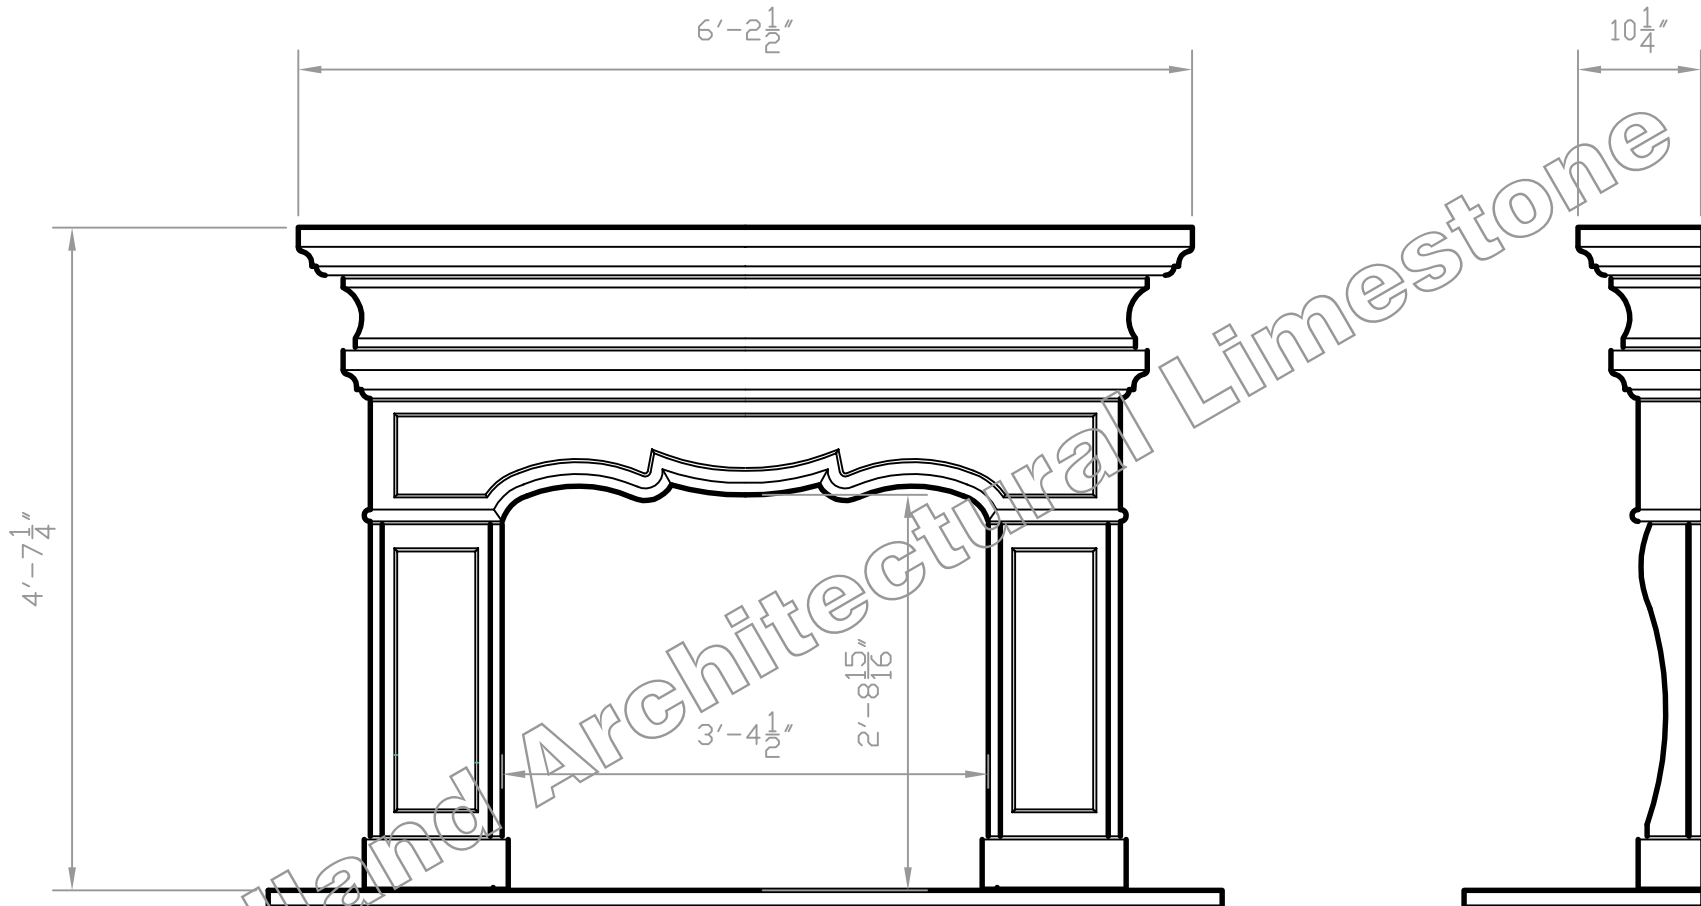

Holland Architectural Limestone

The Antoinette

© Holland Architectural Limestone  
1515 Monetary Lane  
Carrollton TX 75006  
972-247-1621