


Limestone Fireplace Facing

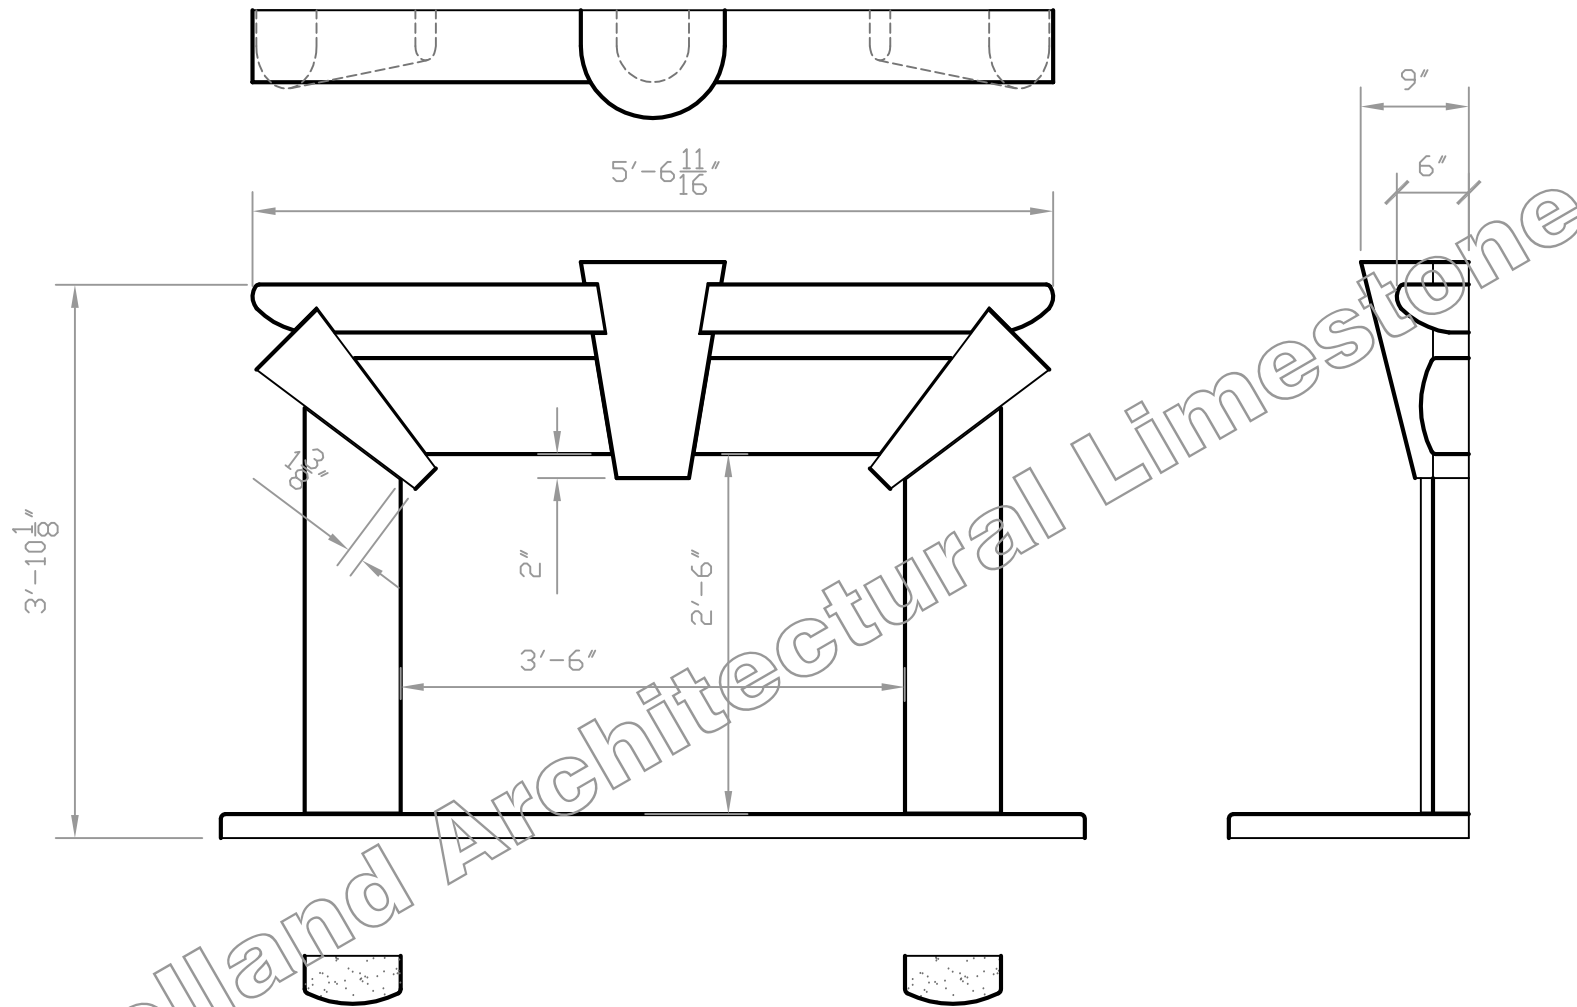

Holland Architectural Limestone

The Contour M

© Holland Architectural Limestone

1515 Monetary Lane  
Carrollton TX 75006

972-247-1621