


Limestone Fireplace Facing

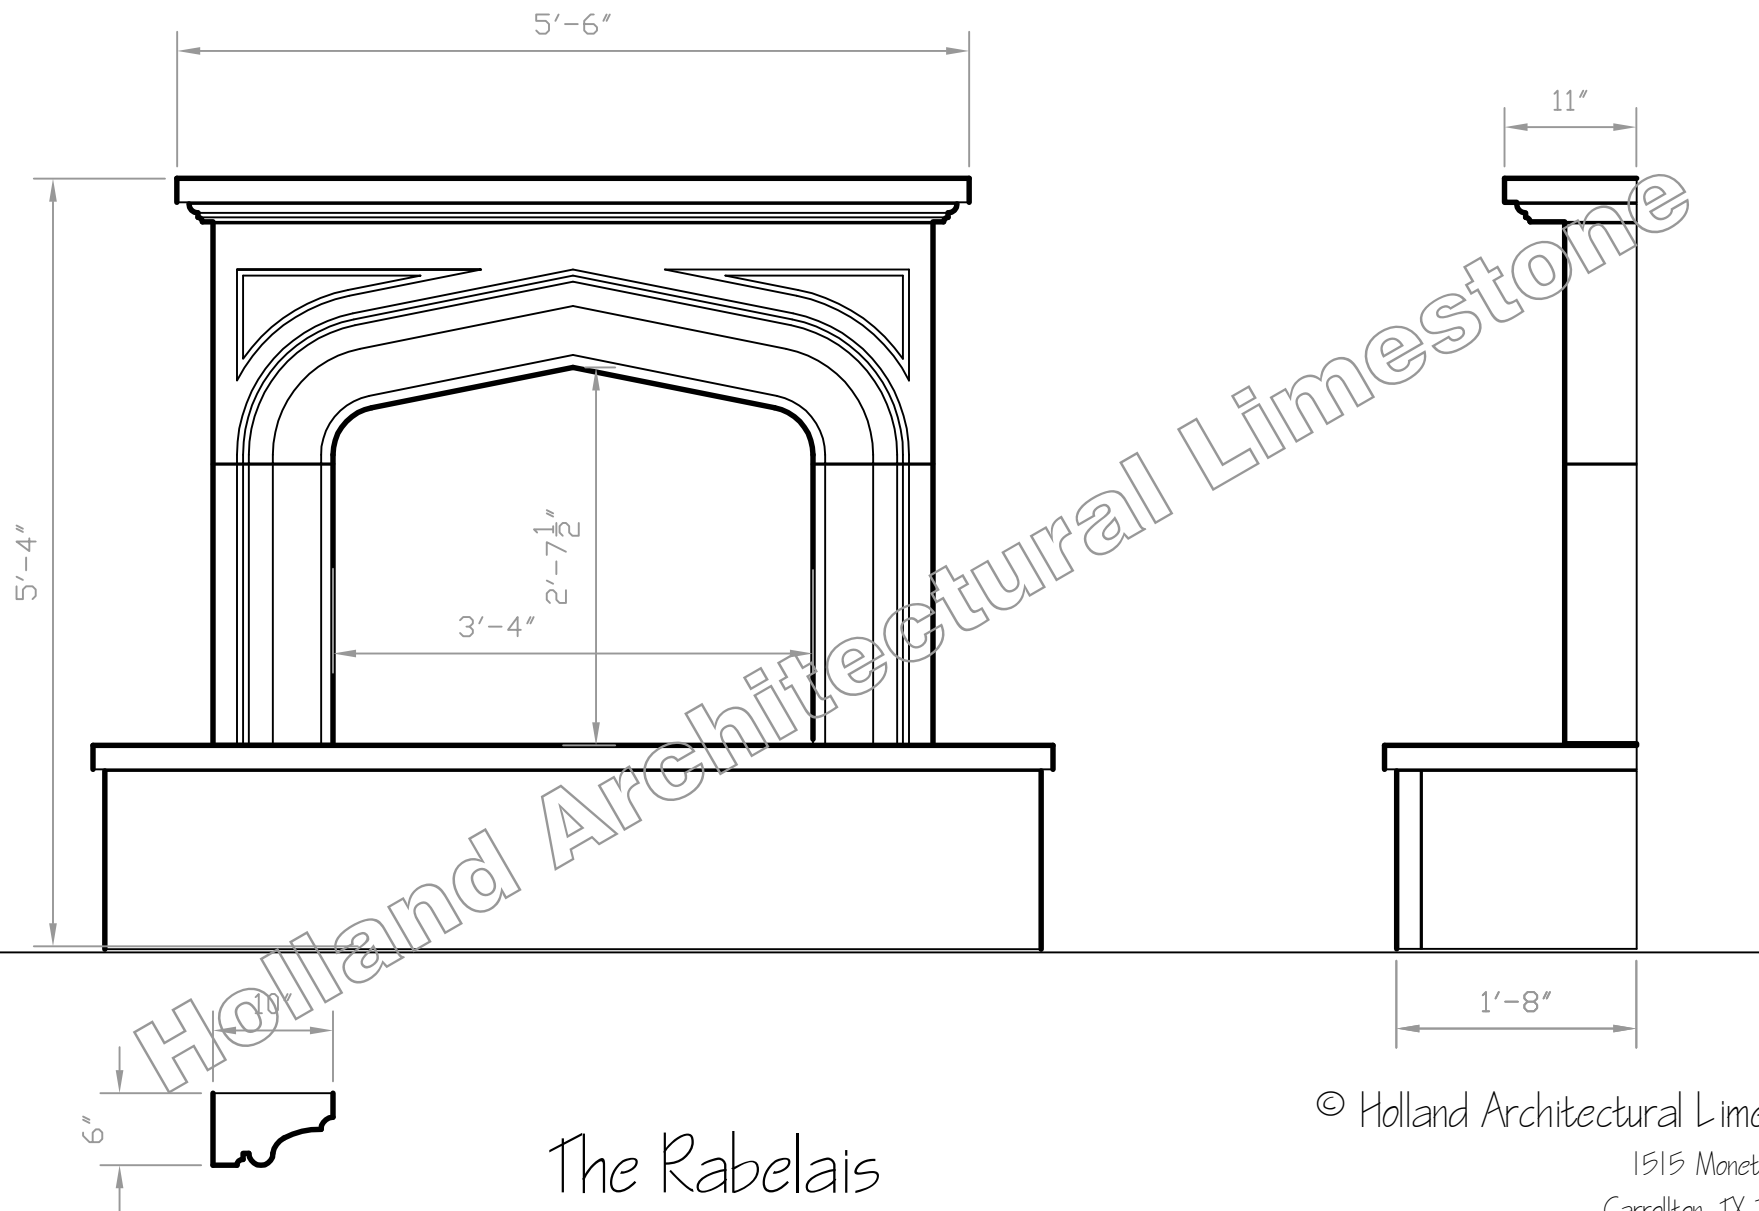

The Rabelais

© Holland Architectural Limestone

1515 Monetary Lane  
Carrollton TX 75006  
972-247-1621